




LEFT SIDE VIEW

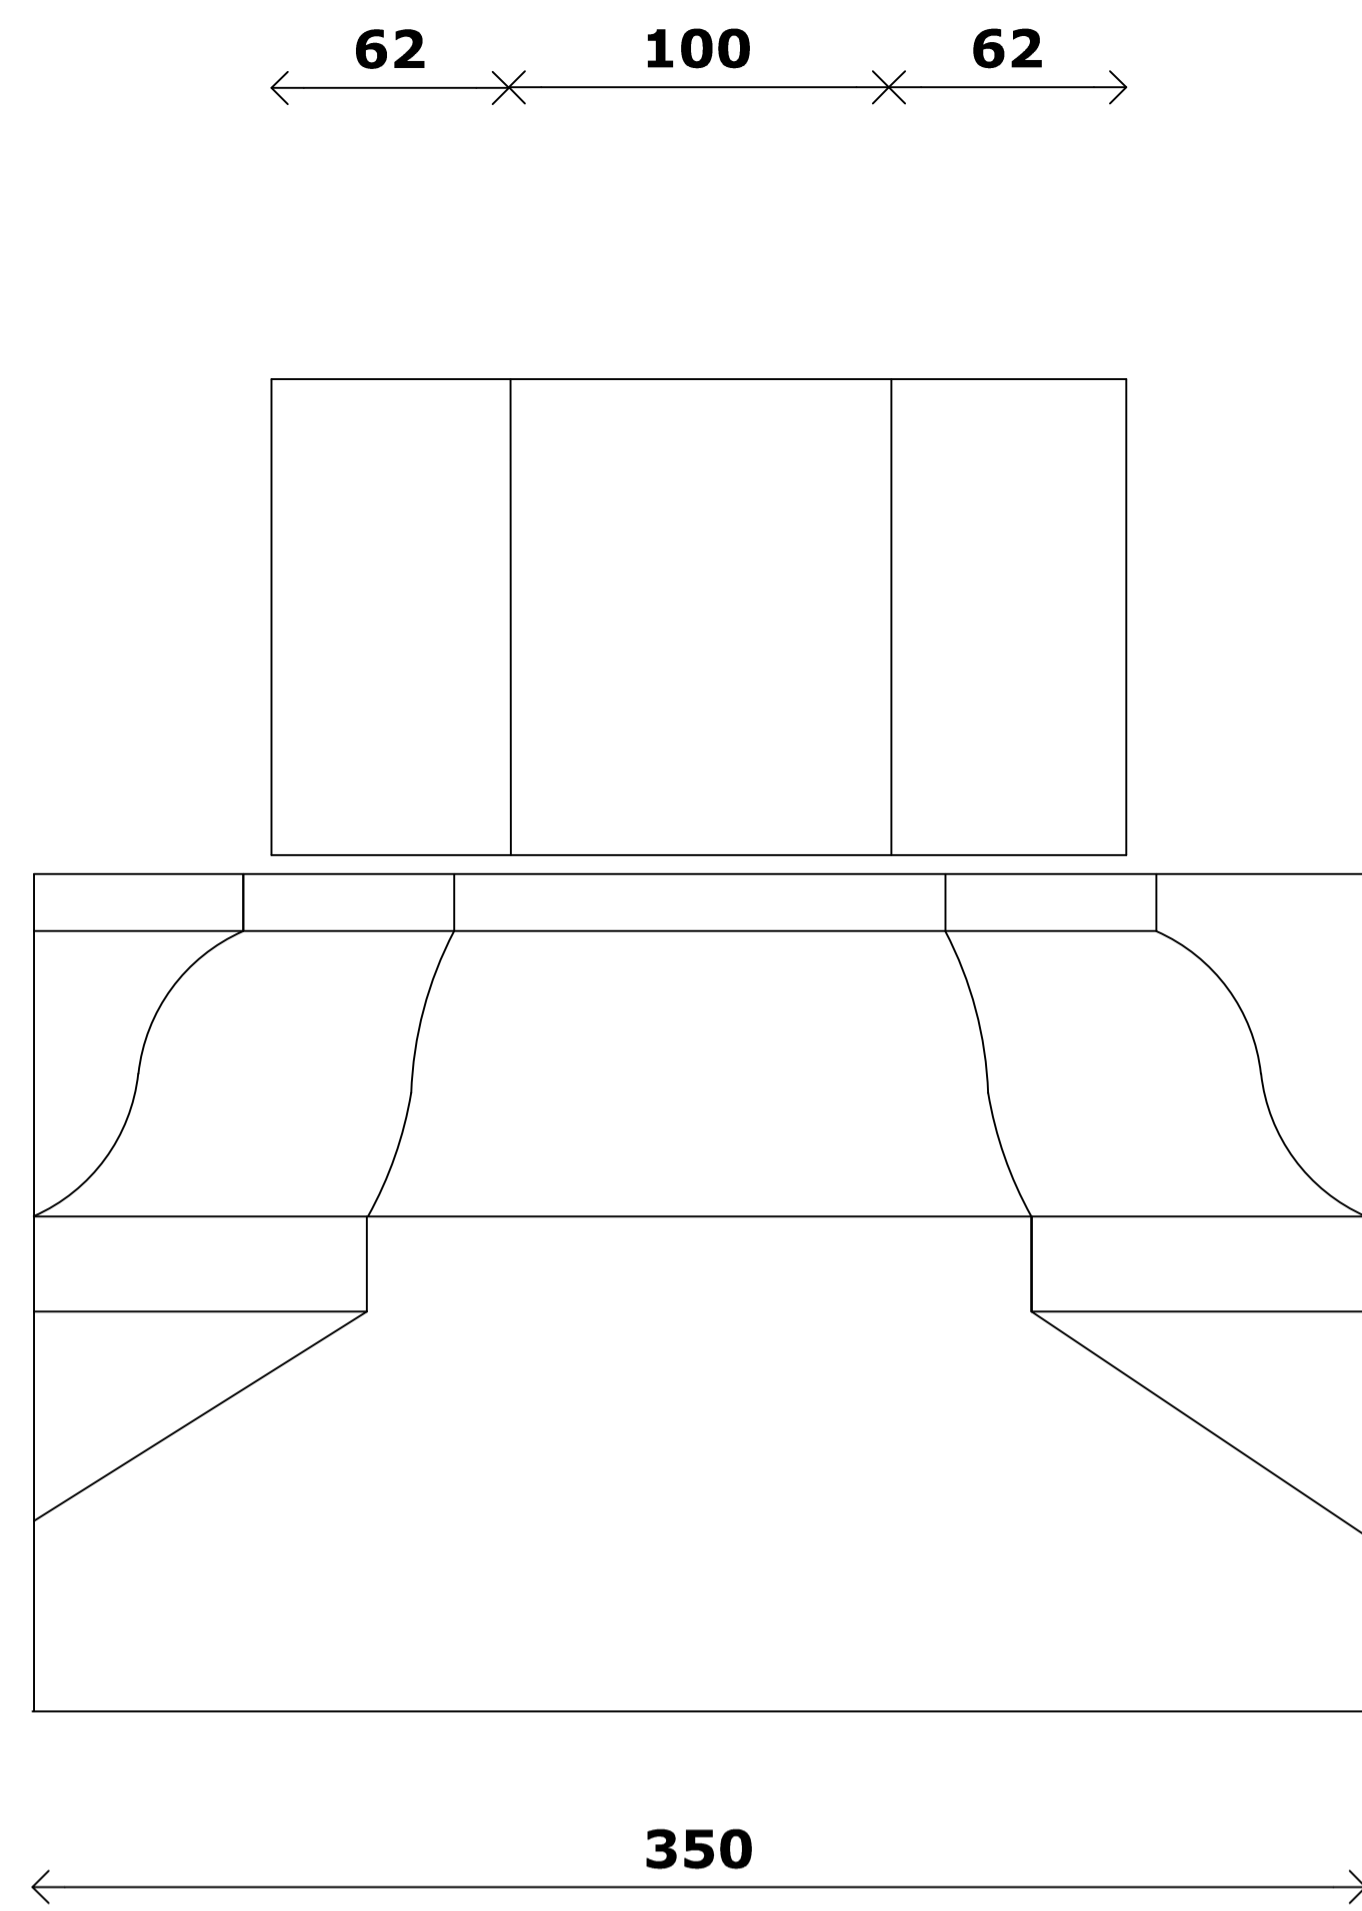

FRONT ELEVATION

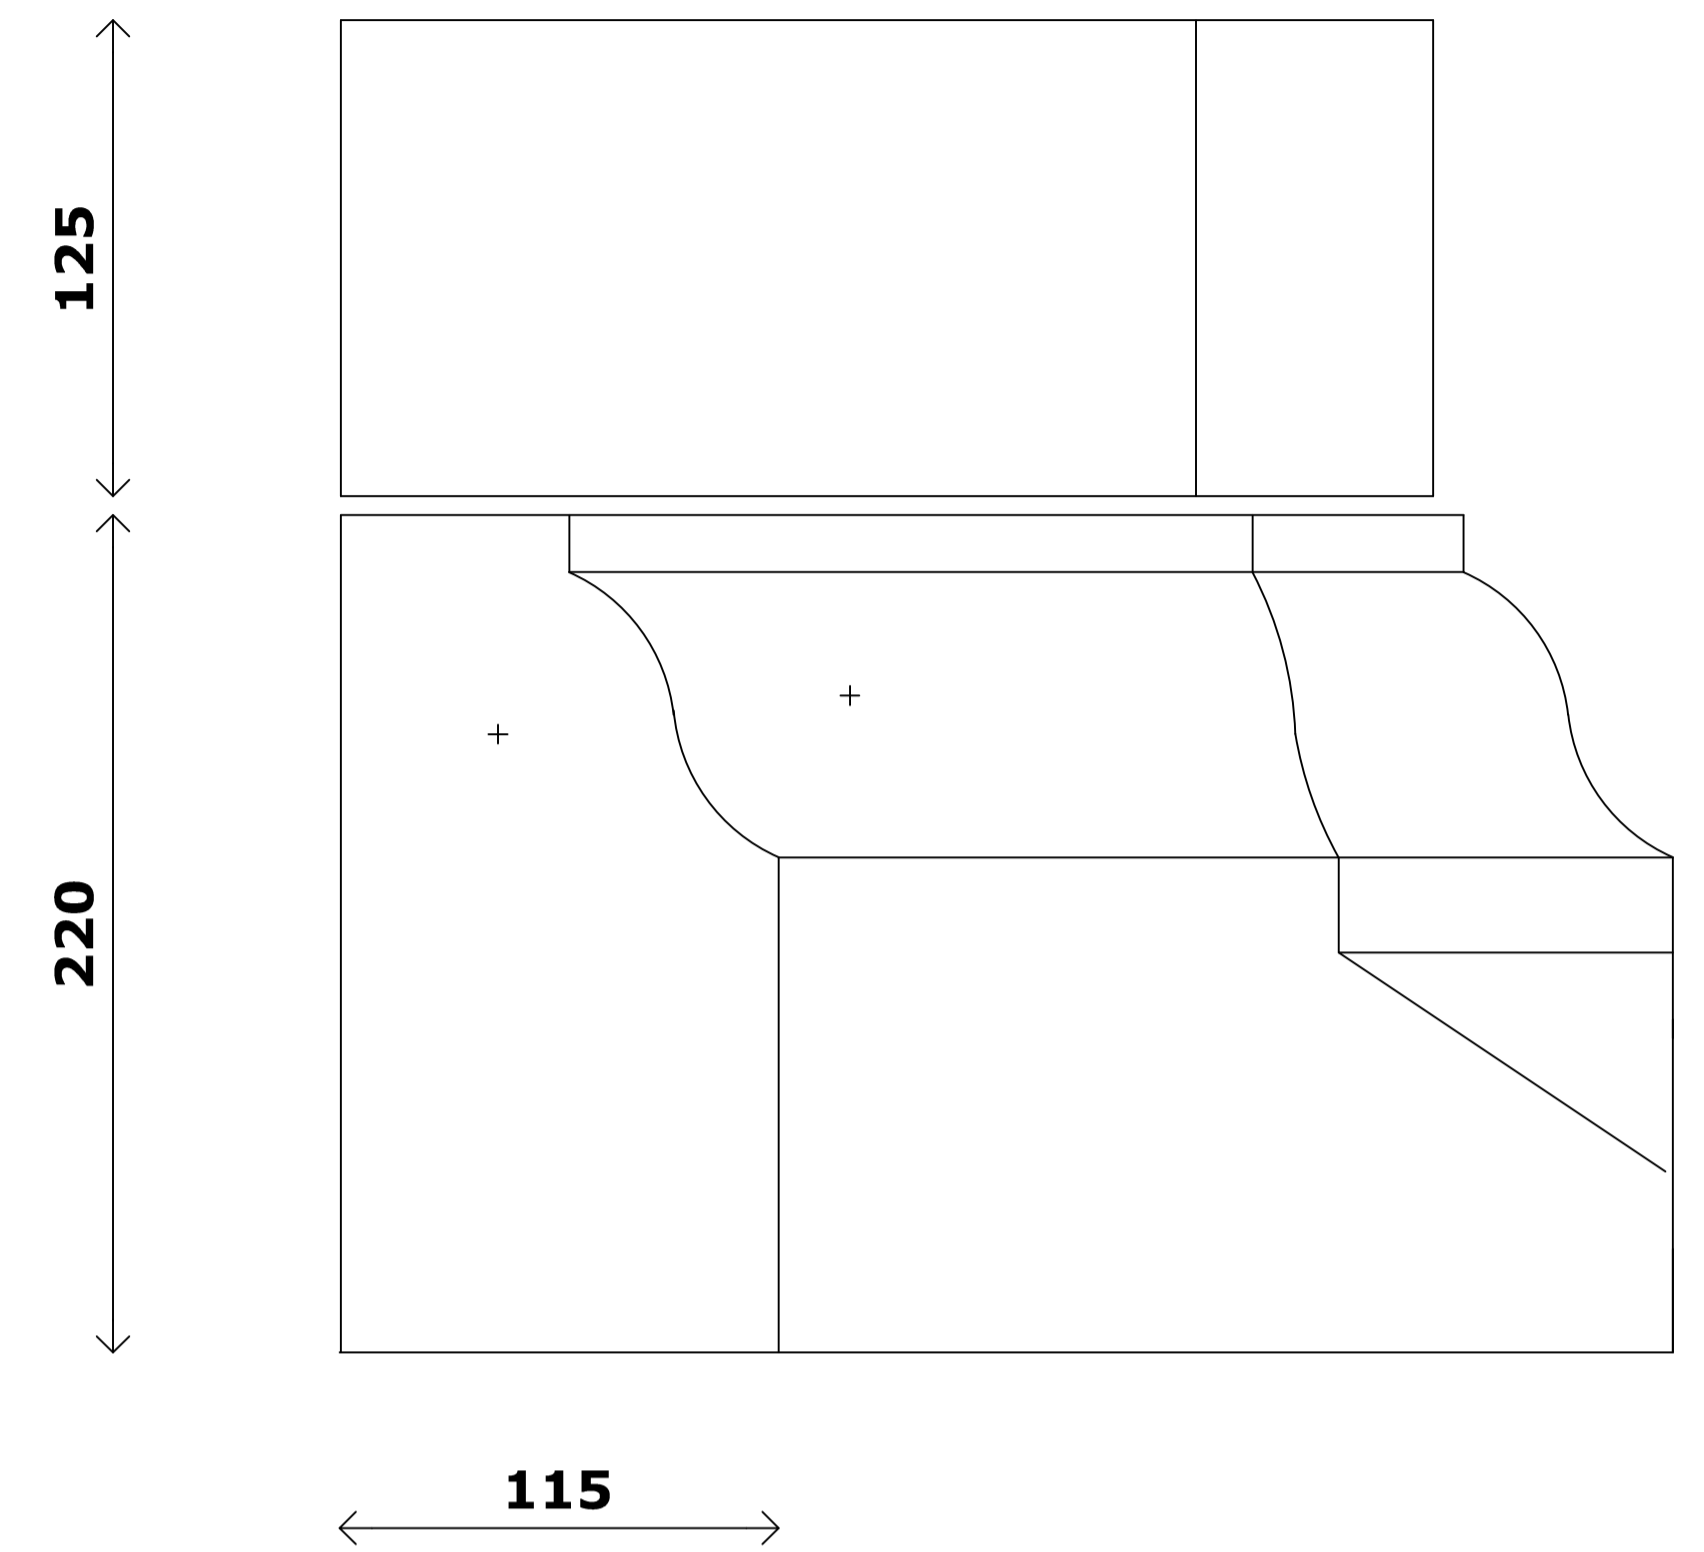

RIGHT SIDE VIEW

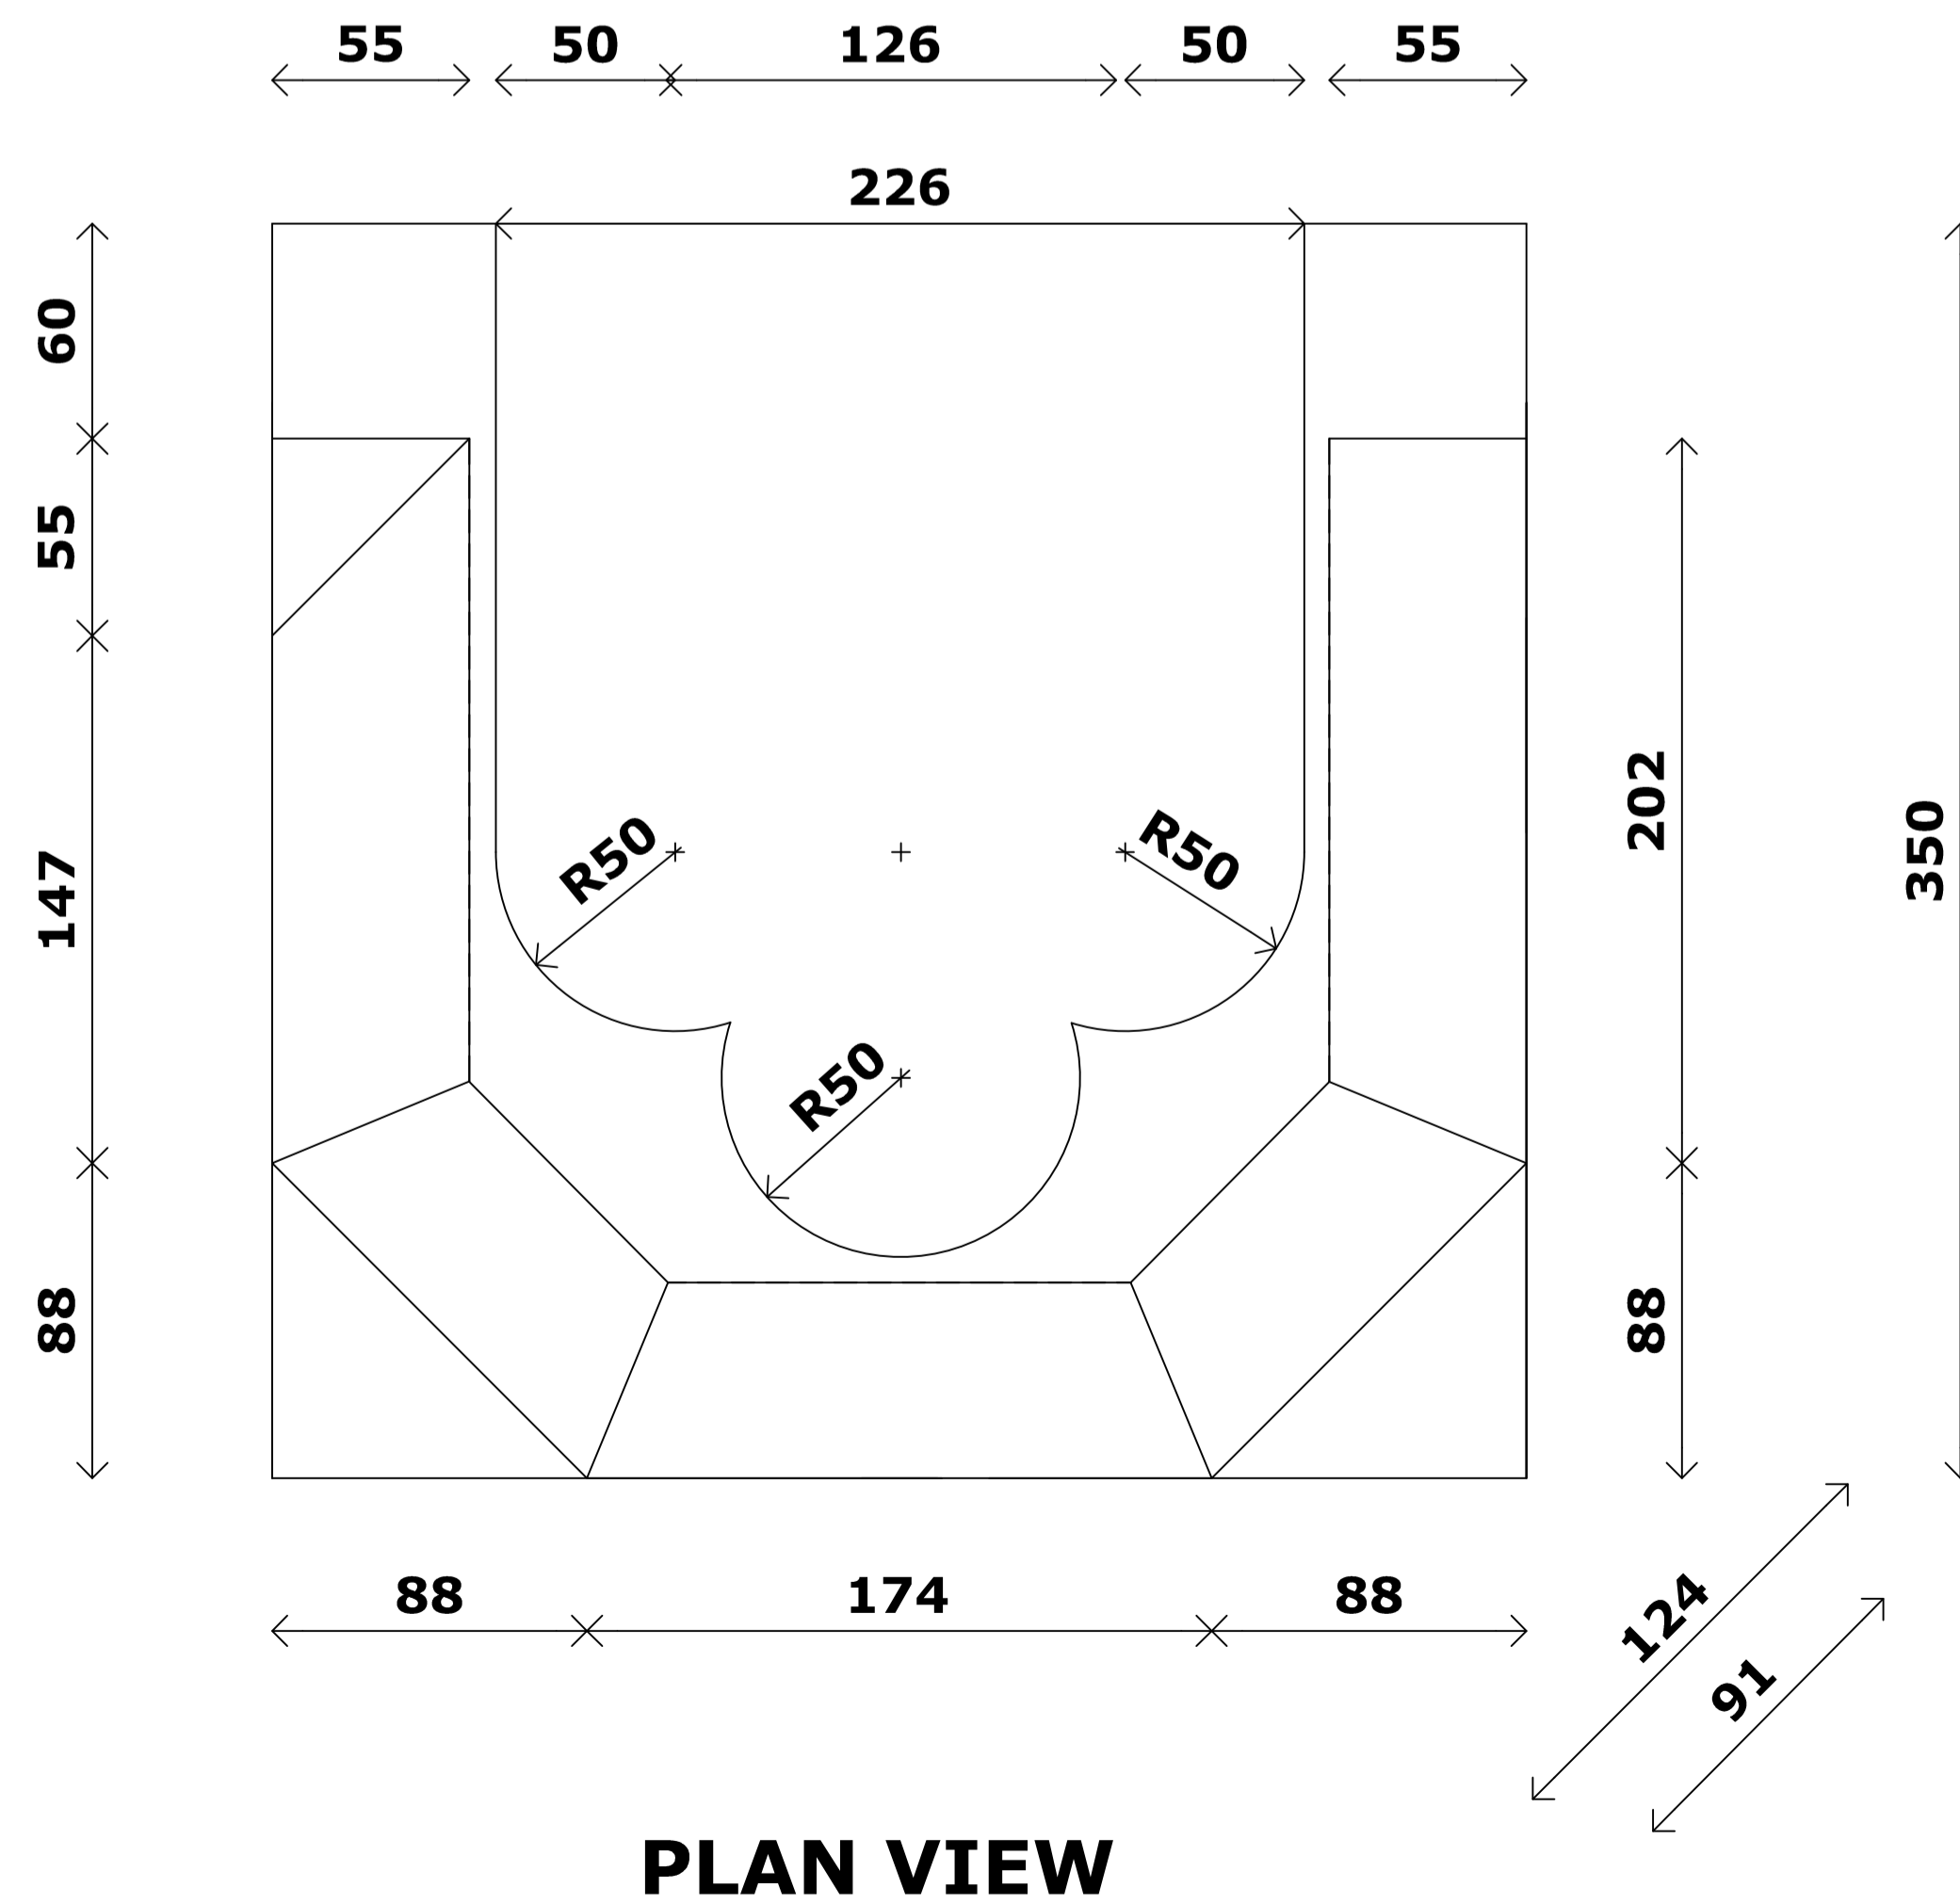

PLAN VIEW

Stonemasonry

**Do not scale from this drawing
Drawn: Kevin Calpin MA**